


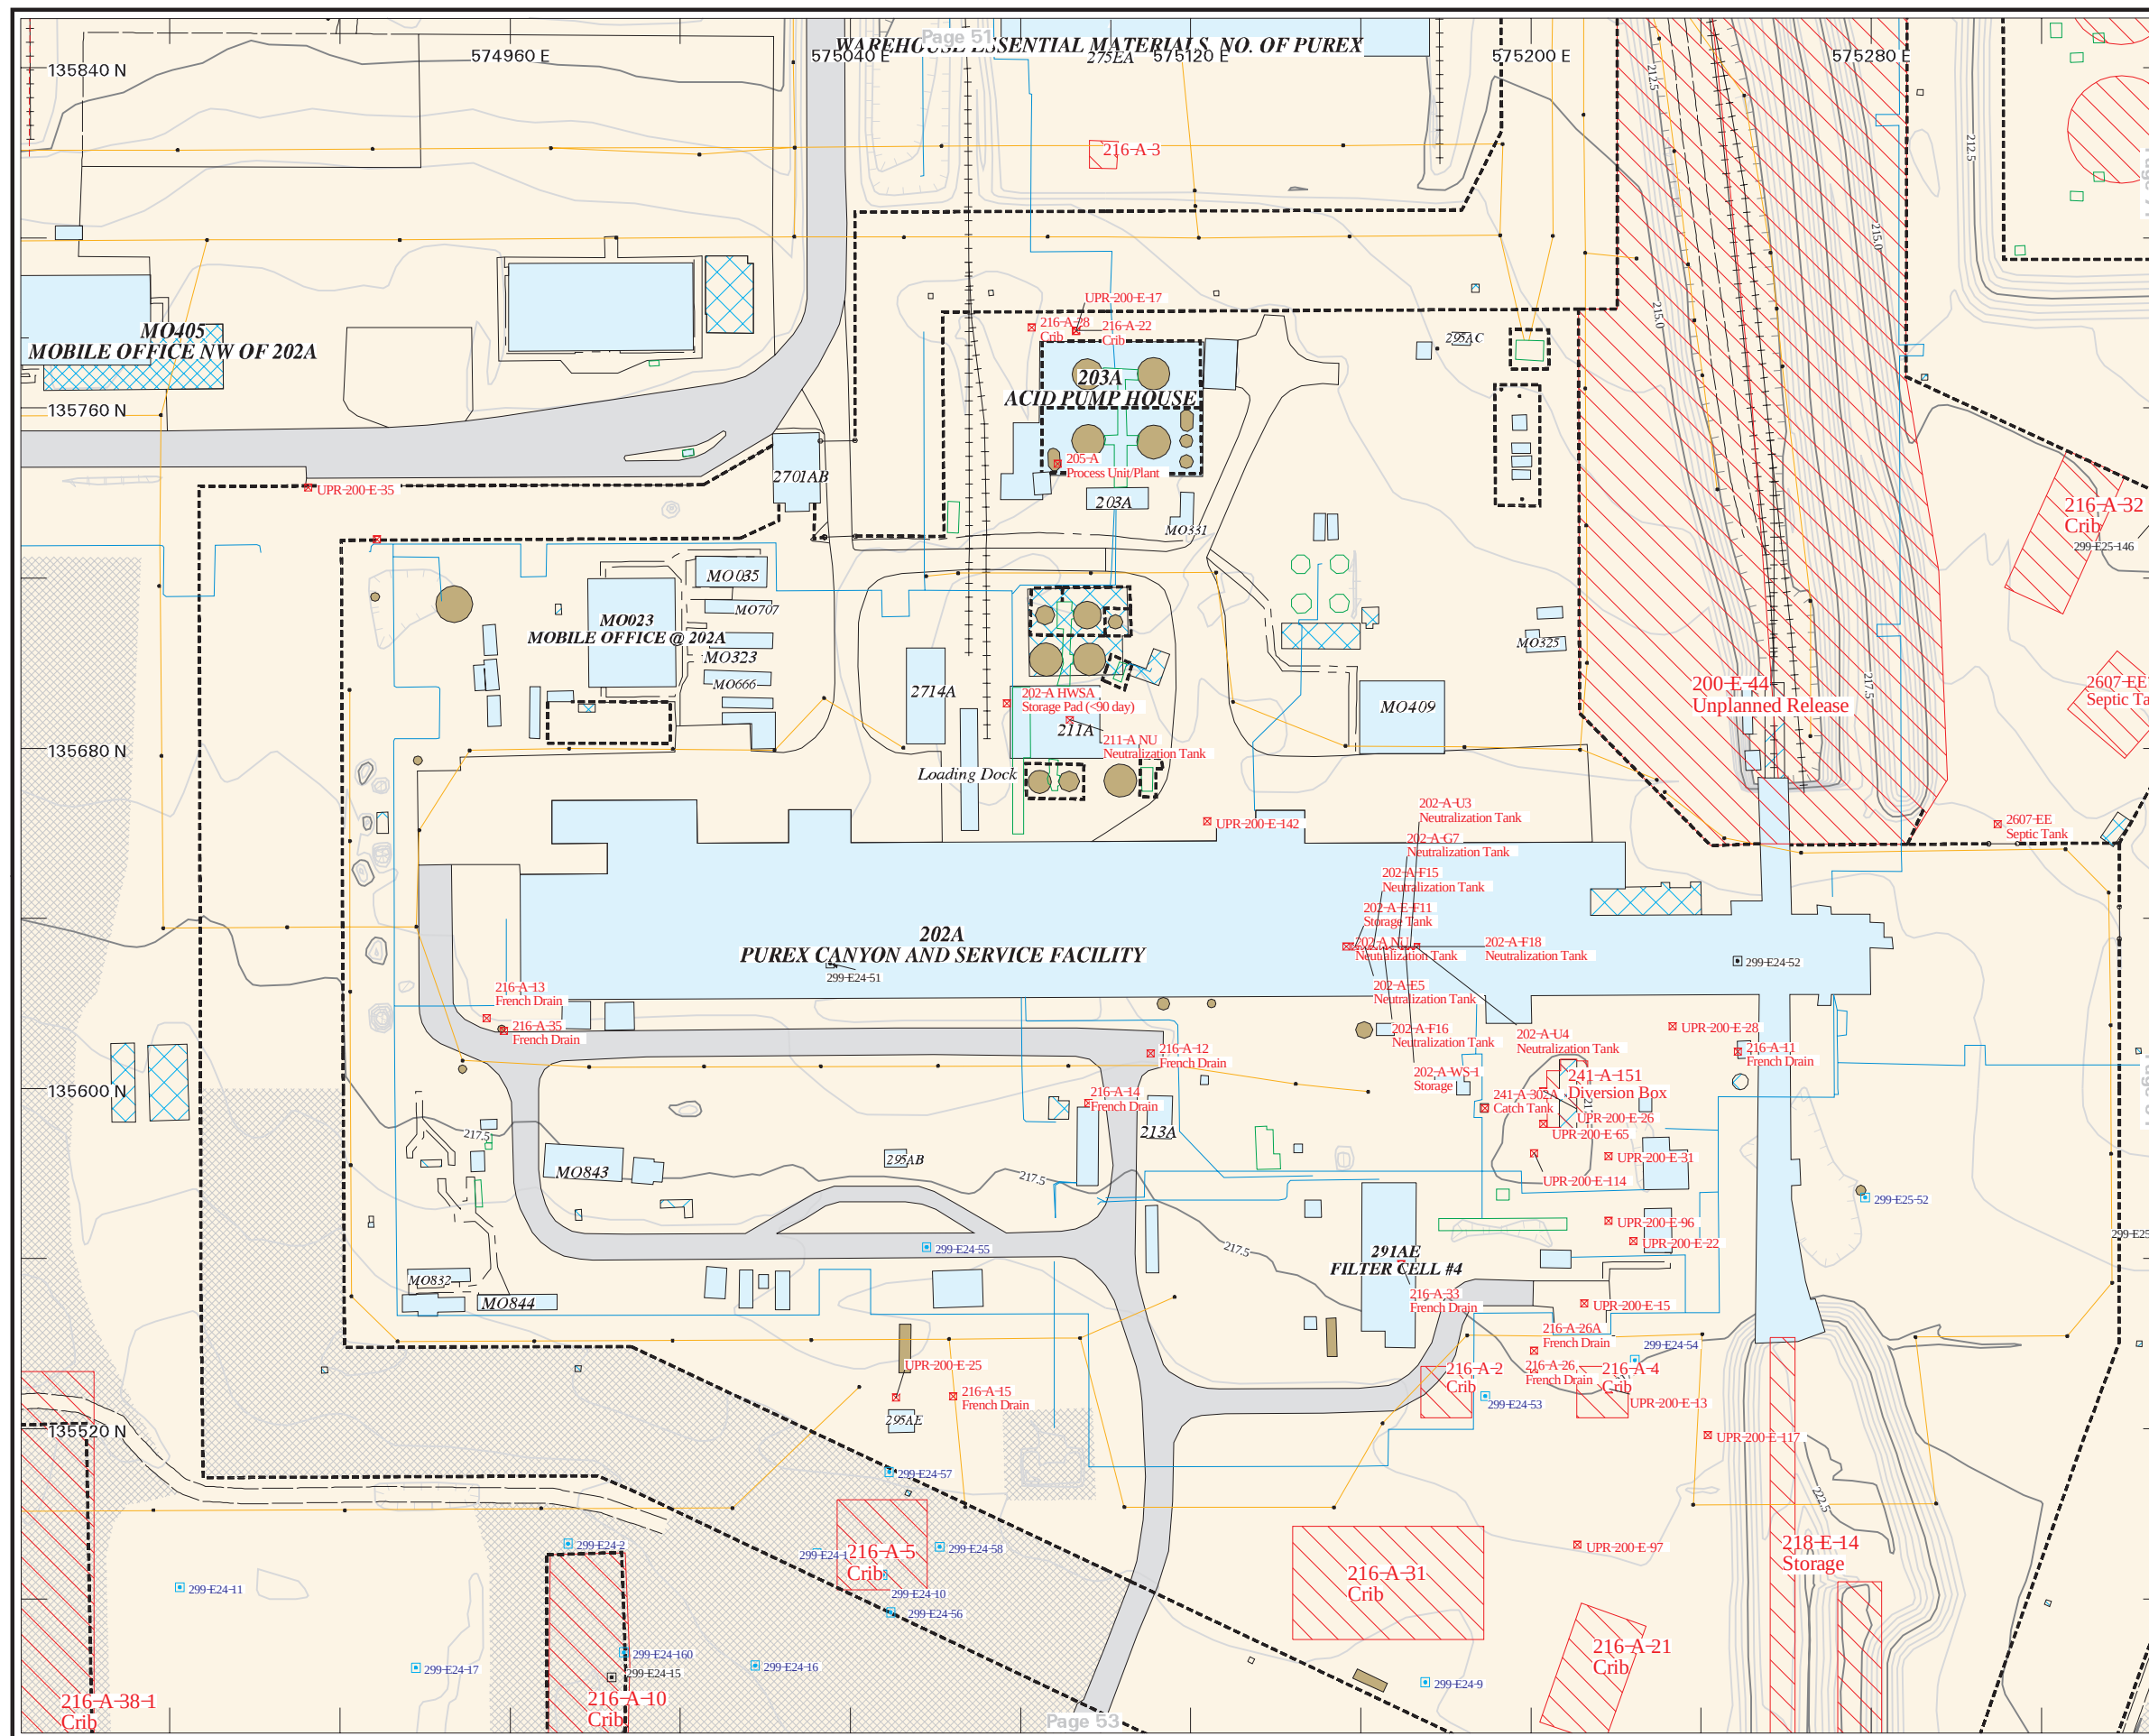

**PUREX Plant
(Building 202A)**

U.S. DEPARTMENT OF ENERGY
RICHLAND OPERATIONS OFFICE
HANFORD ENVIRONMENTAL RESTORATION PROGRAM

BECHTEL HANFORD, INC.
RICHLAND, WASHINGTON


Bechtel Job No.: 22192	DOE Contract Number: DE-AC06-93RL12367
------------------------	--

AML: atlas_indiv	Service File: purex	Date: 11-MAY-1998
------------------	---------------------	-------------------


Projection Lambert Conformal Conic
Coordinate System Washington State Plane, South Zone
Horizontal Datum North American Datum, 1983 (NAD83)
Vertical Datum .. North American Vertical Datum, 1988 (NAVD88)

Spatial and attribute data are maintained by the Environmental Data Management Group of the Environmental Restoration Contractor.

Area Shown on Map

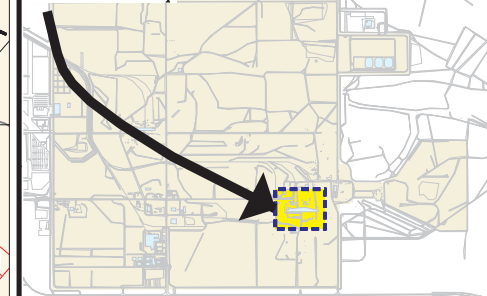

- | | | | |
|---|-------------------------|---|---------------------------------|
|  | 200E Area |  | .5m Contour |
|  | Water |  | .5m Depression Contour |
|  | Disturbed |  | Utility Line |
|  | Building |  | Utility-Misc. |
|  | Concrete-Pad |  | Fence |
|  | Misc.-Concrete |  | Gate |
|  | Above-ground Tank |  | Pipelines |
|  | Waste Site |  | UPR-200-E-11 |
|  | Paved Road |  | UPR-200-E-68 |
|  | Unpaved Road |  | Utility pole |
|  | Railroad |  | Well |
|  | Sidewalk |  | Well - Abandoned/Decomm. |
|  | 2.5m Contour |  | Waste Site (dimensions unknown) |
|  | 2.5m Depression Contour | | |

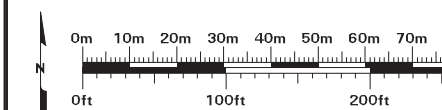

50